


NOTED FLOOR PLAN - (3381 TOTAL LIVABLE)
 SCALE: 1/4" = 1'-0"

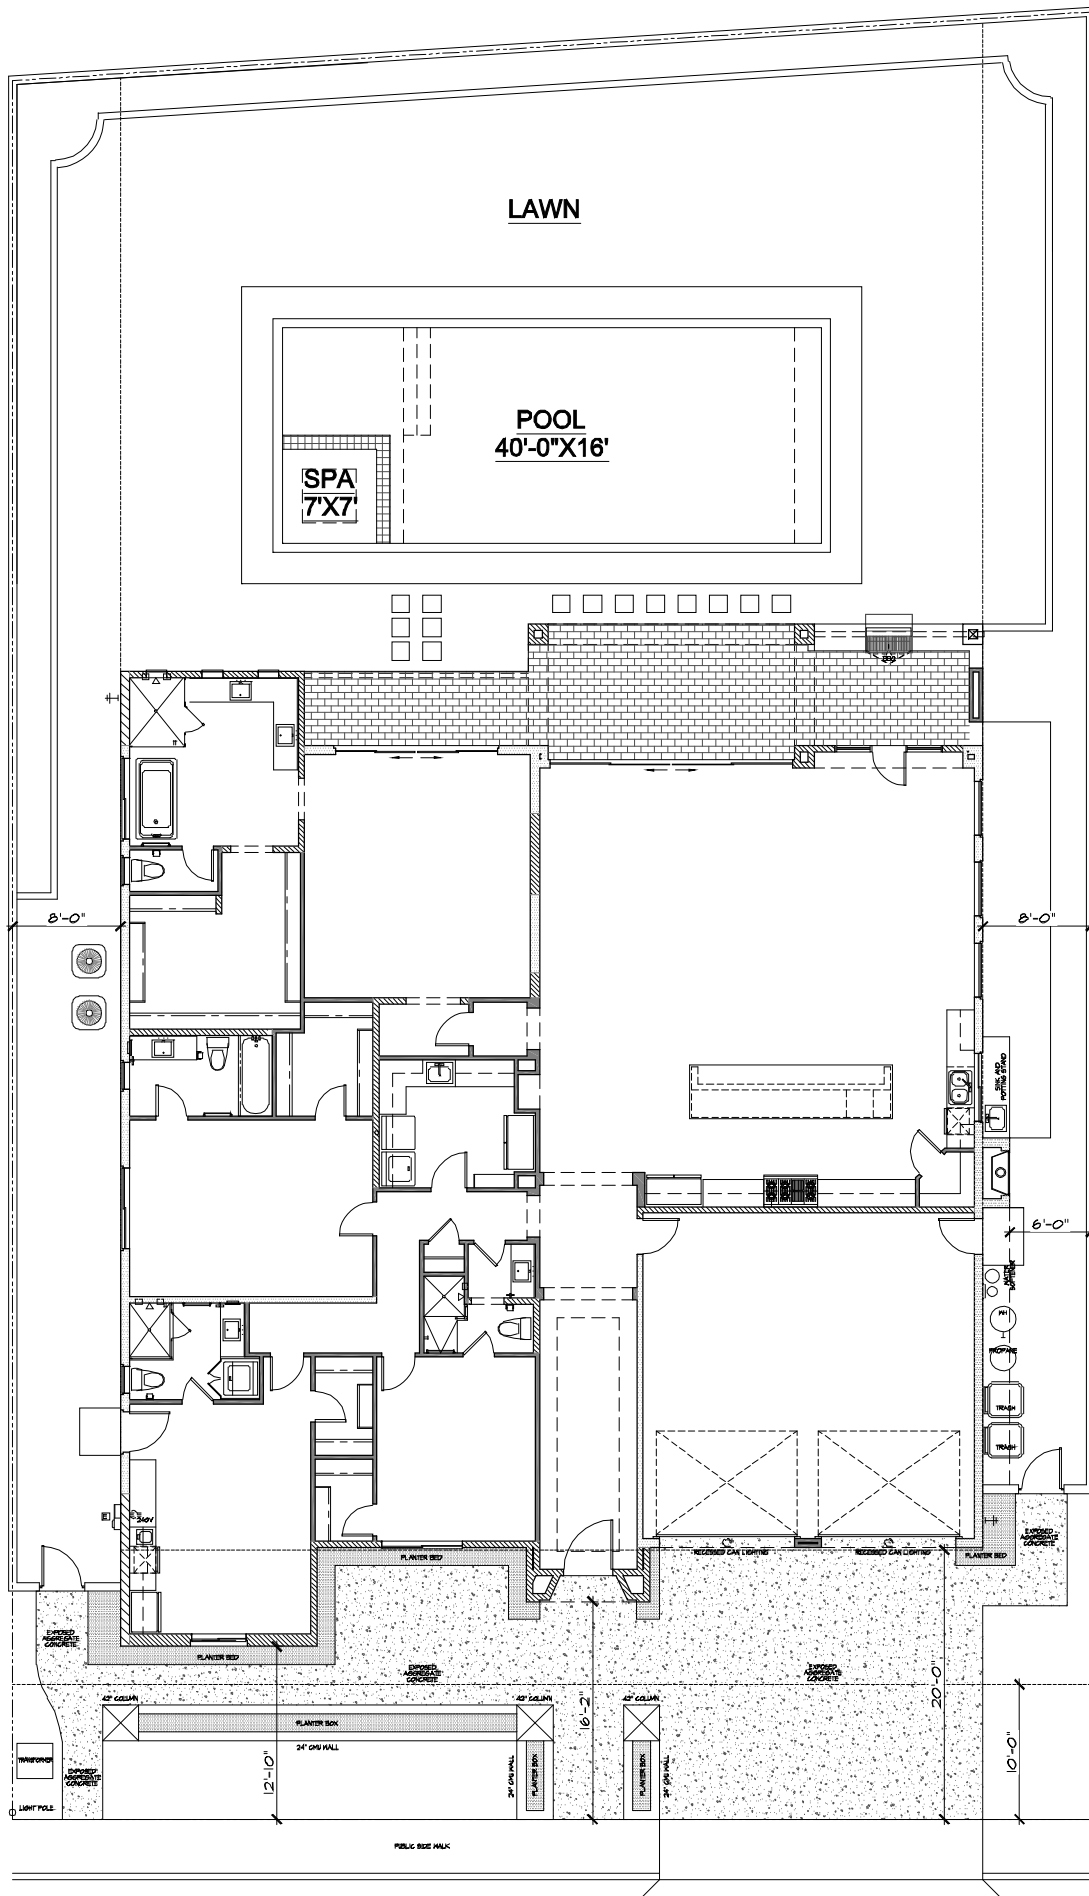




FRONT ELEVATION

SCALE: 1/4" = 1'-0"


SCALE: 1/4" = 1'-0"

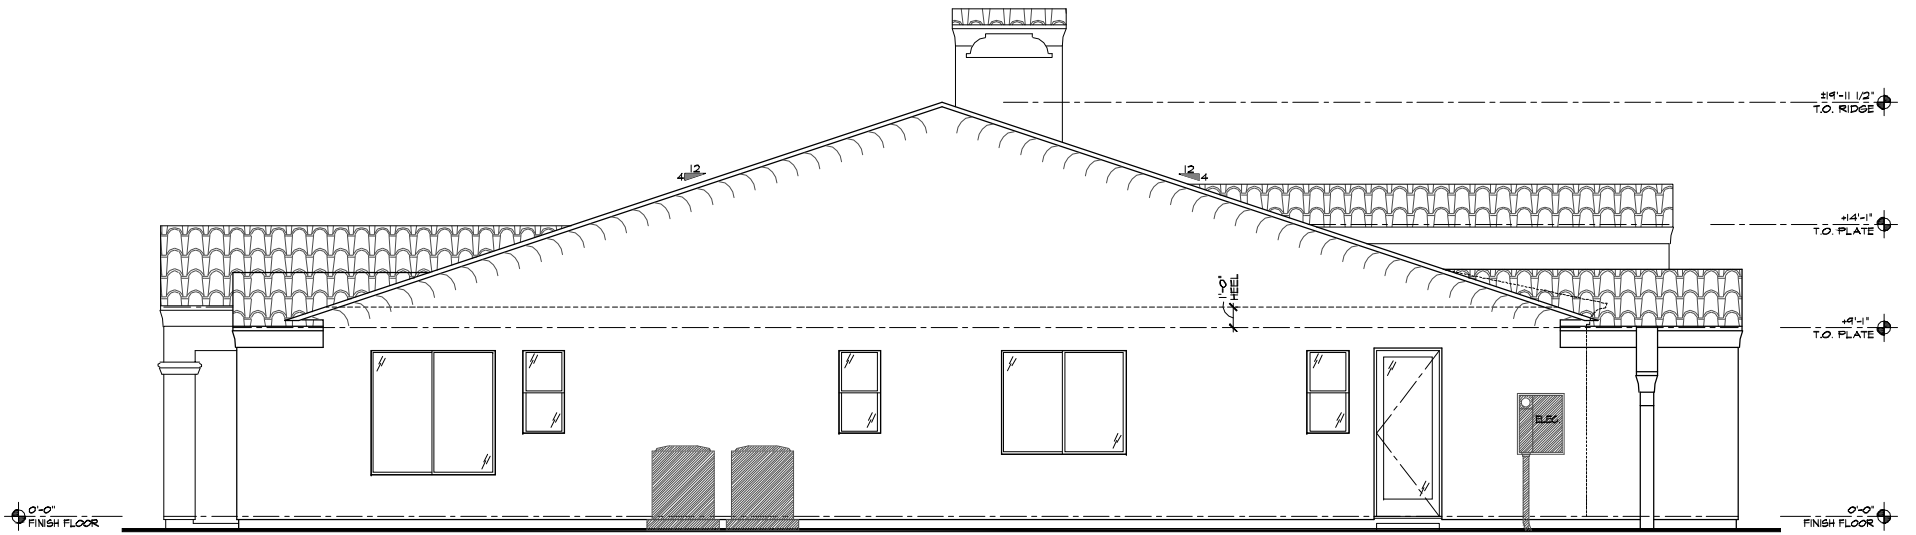

LEFT SIDE ELEVATION

SCALE: 1/4" = 1'-0"


SCALE: 1/4" = 1'-0"

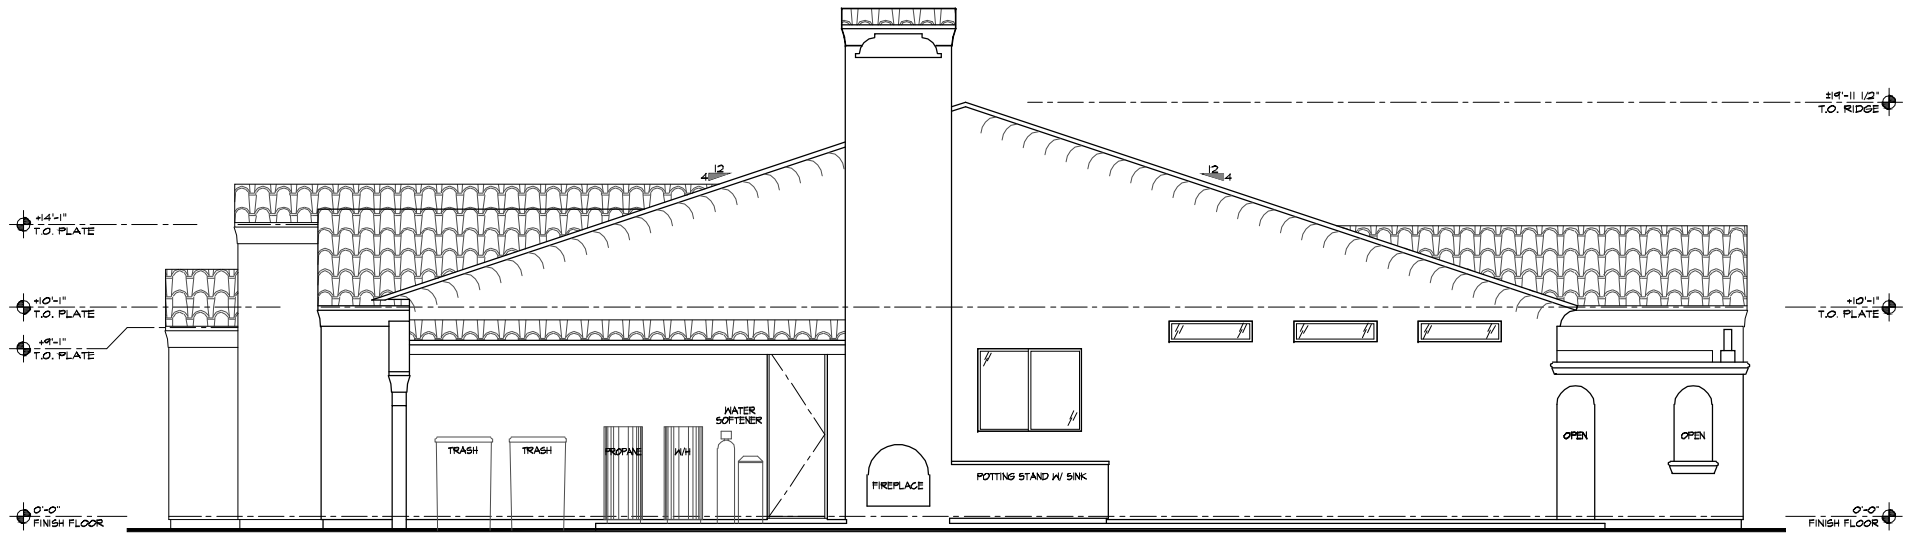

RIGHT SIDE ELEVATION

SCALE: 1/4" = 1'-0"


SCALE: 1/4" = 1'-0"

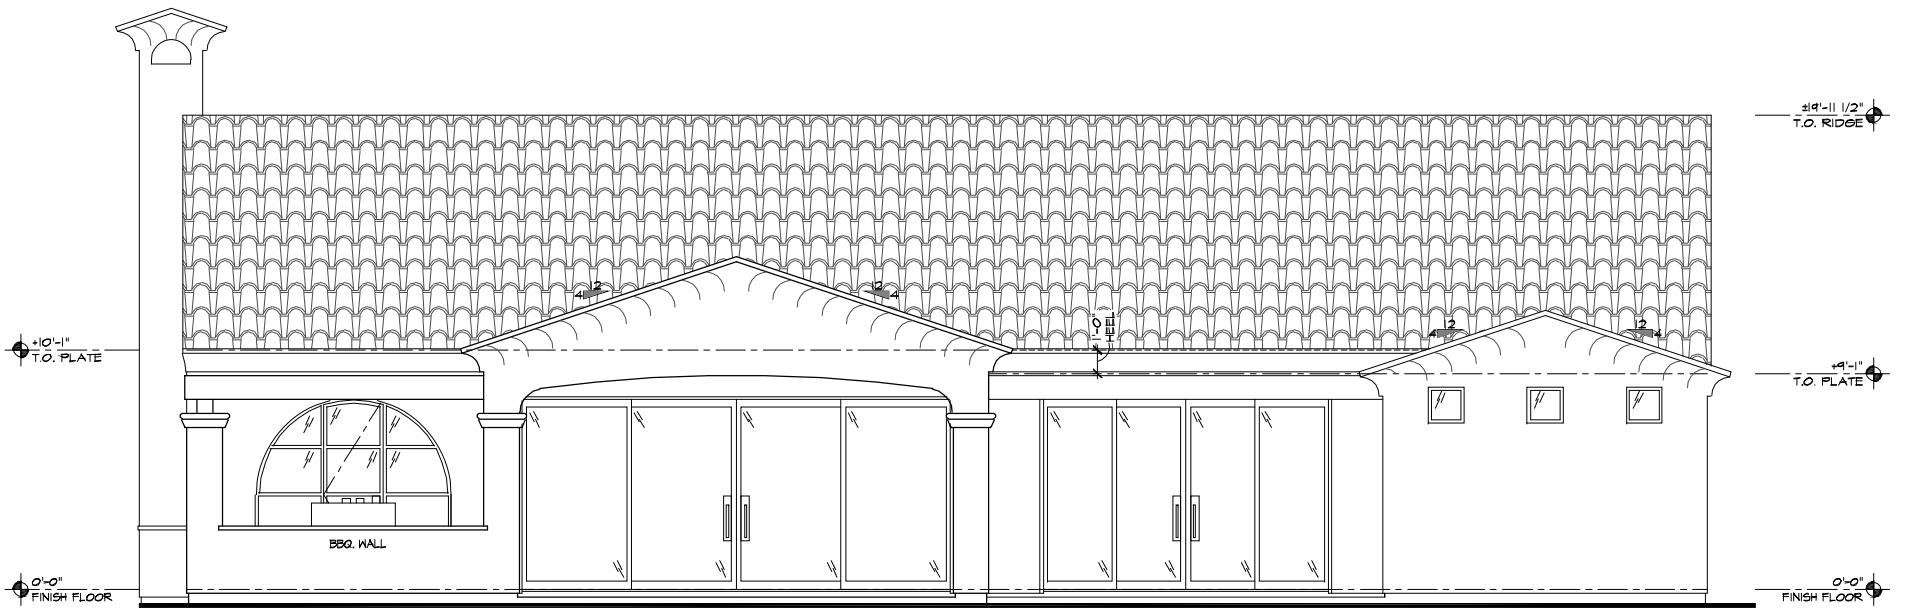

REAR ELEVATION

SCALE: 1/4" = 1'-0"


SCALE: 1/4" = 1'-0"

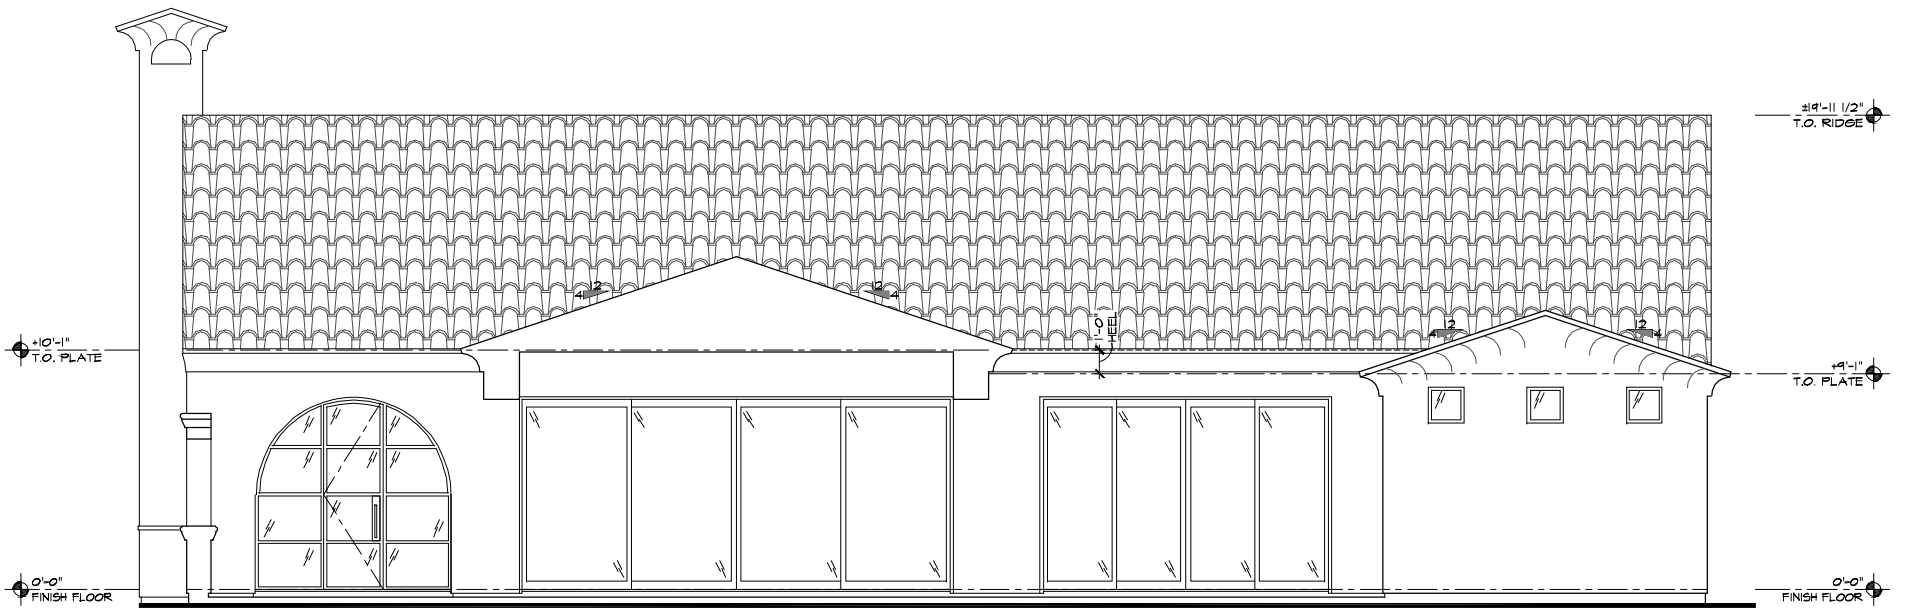

REAR ELEVATION

SCALE: 1/4" = 1'-0"

SCALE: 1/4" = 1'-0"

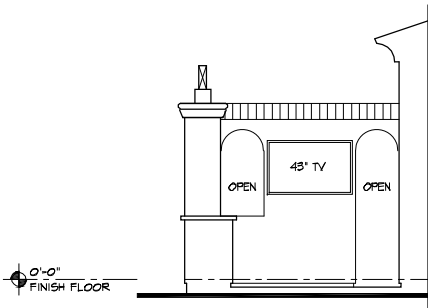

BBQ TV WALL ELEVATION

SCALE: 1/4" = 1'-0"